
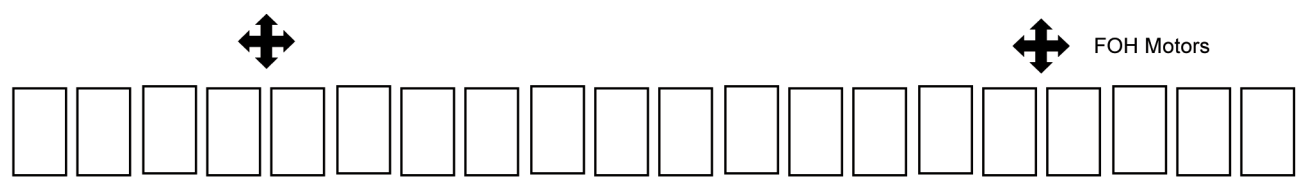


LEGEND

COLOR (27)
 CHANNEL (10)
 LAMP TYPE (N)
 CIRCUIT # (1)

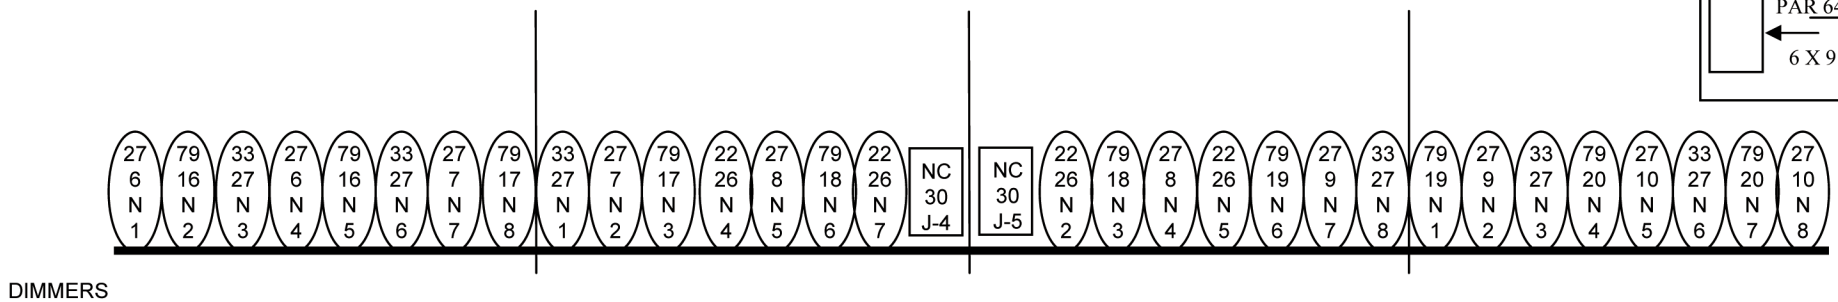

SPOT COLOR

FRAME-1
 FRAME-2
 FRAME-3
 FRAME-4
 FRAME-5
 FRAME-6
 FRAME-7

LYCIAN
 SPOT w/
 CLEAR
 COM

TURLOCK COMMUNITY THEATRE
BASIC HOUSE PLOT
2011

(209) 668-1169

Lead Technician Michael McCarren
(209) 712-8765 Cell

LYCIAN
 SPOT w/
 CLEAR
 COM

REV: 1-1-11